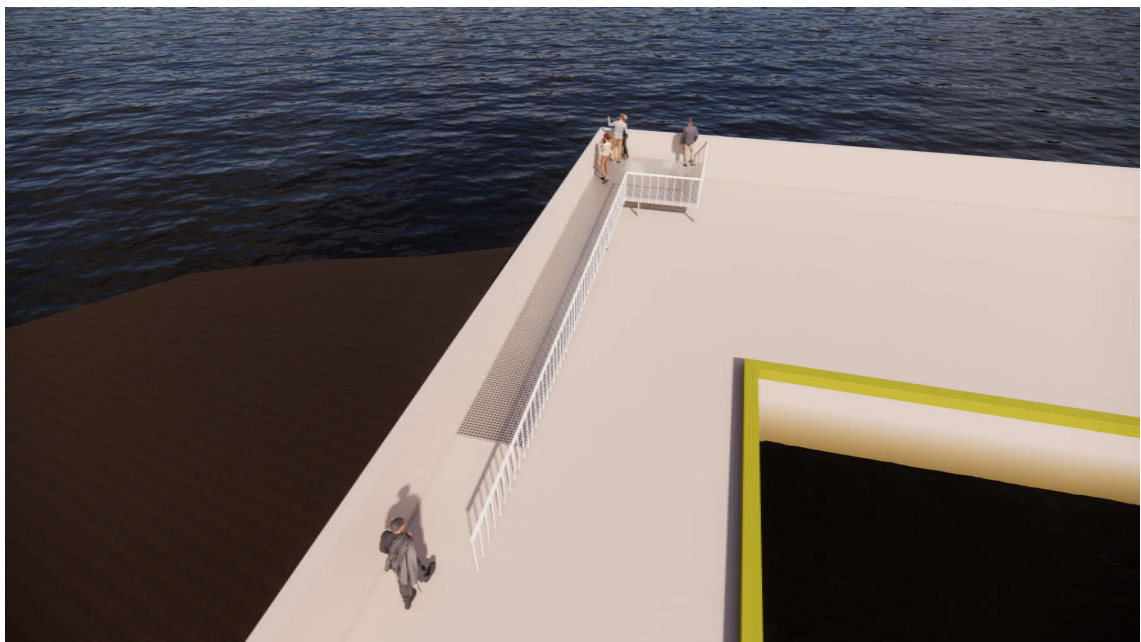
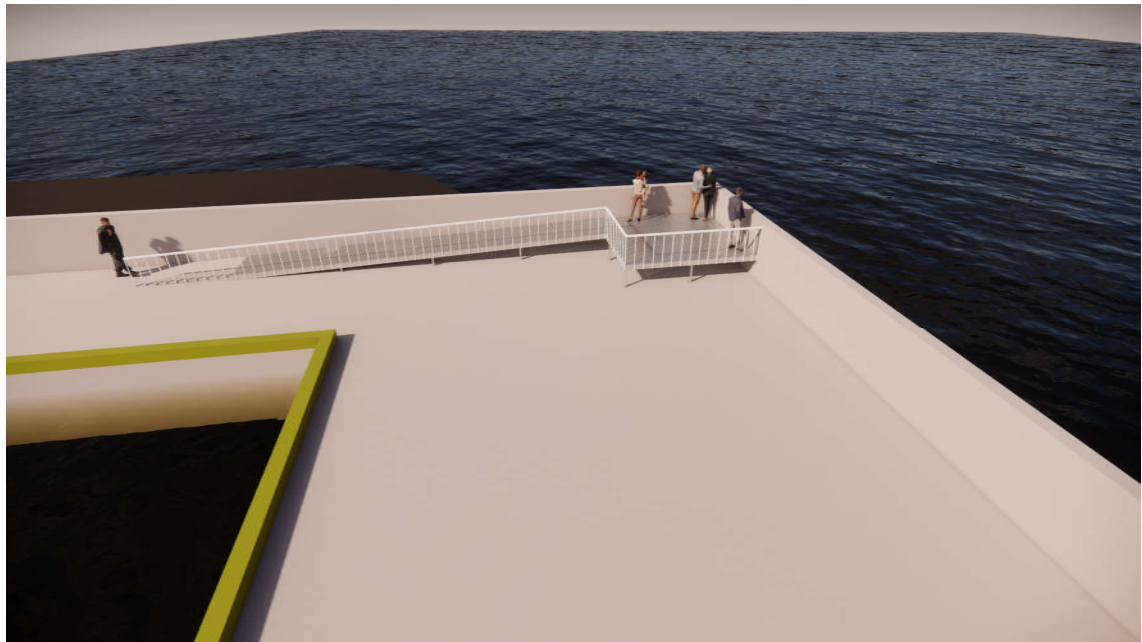
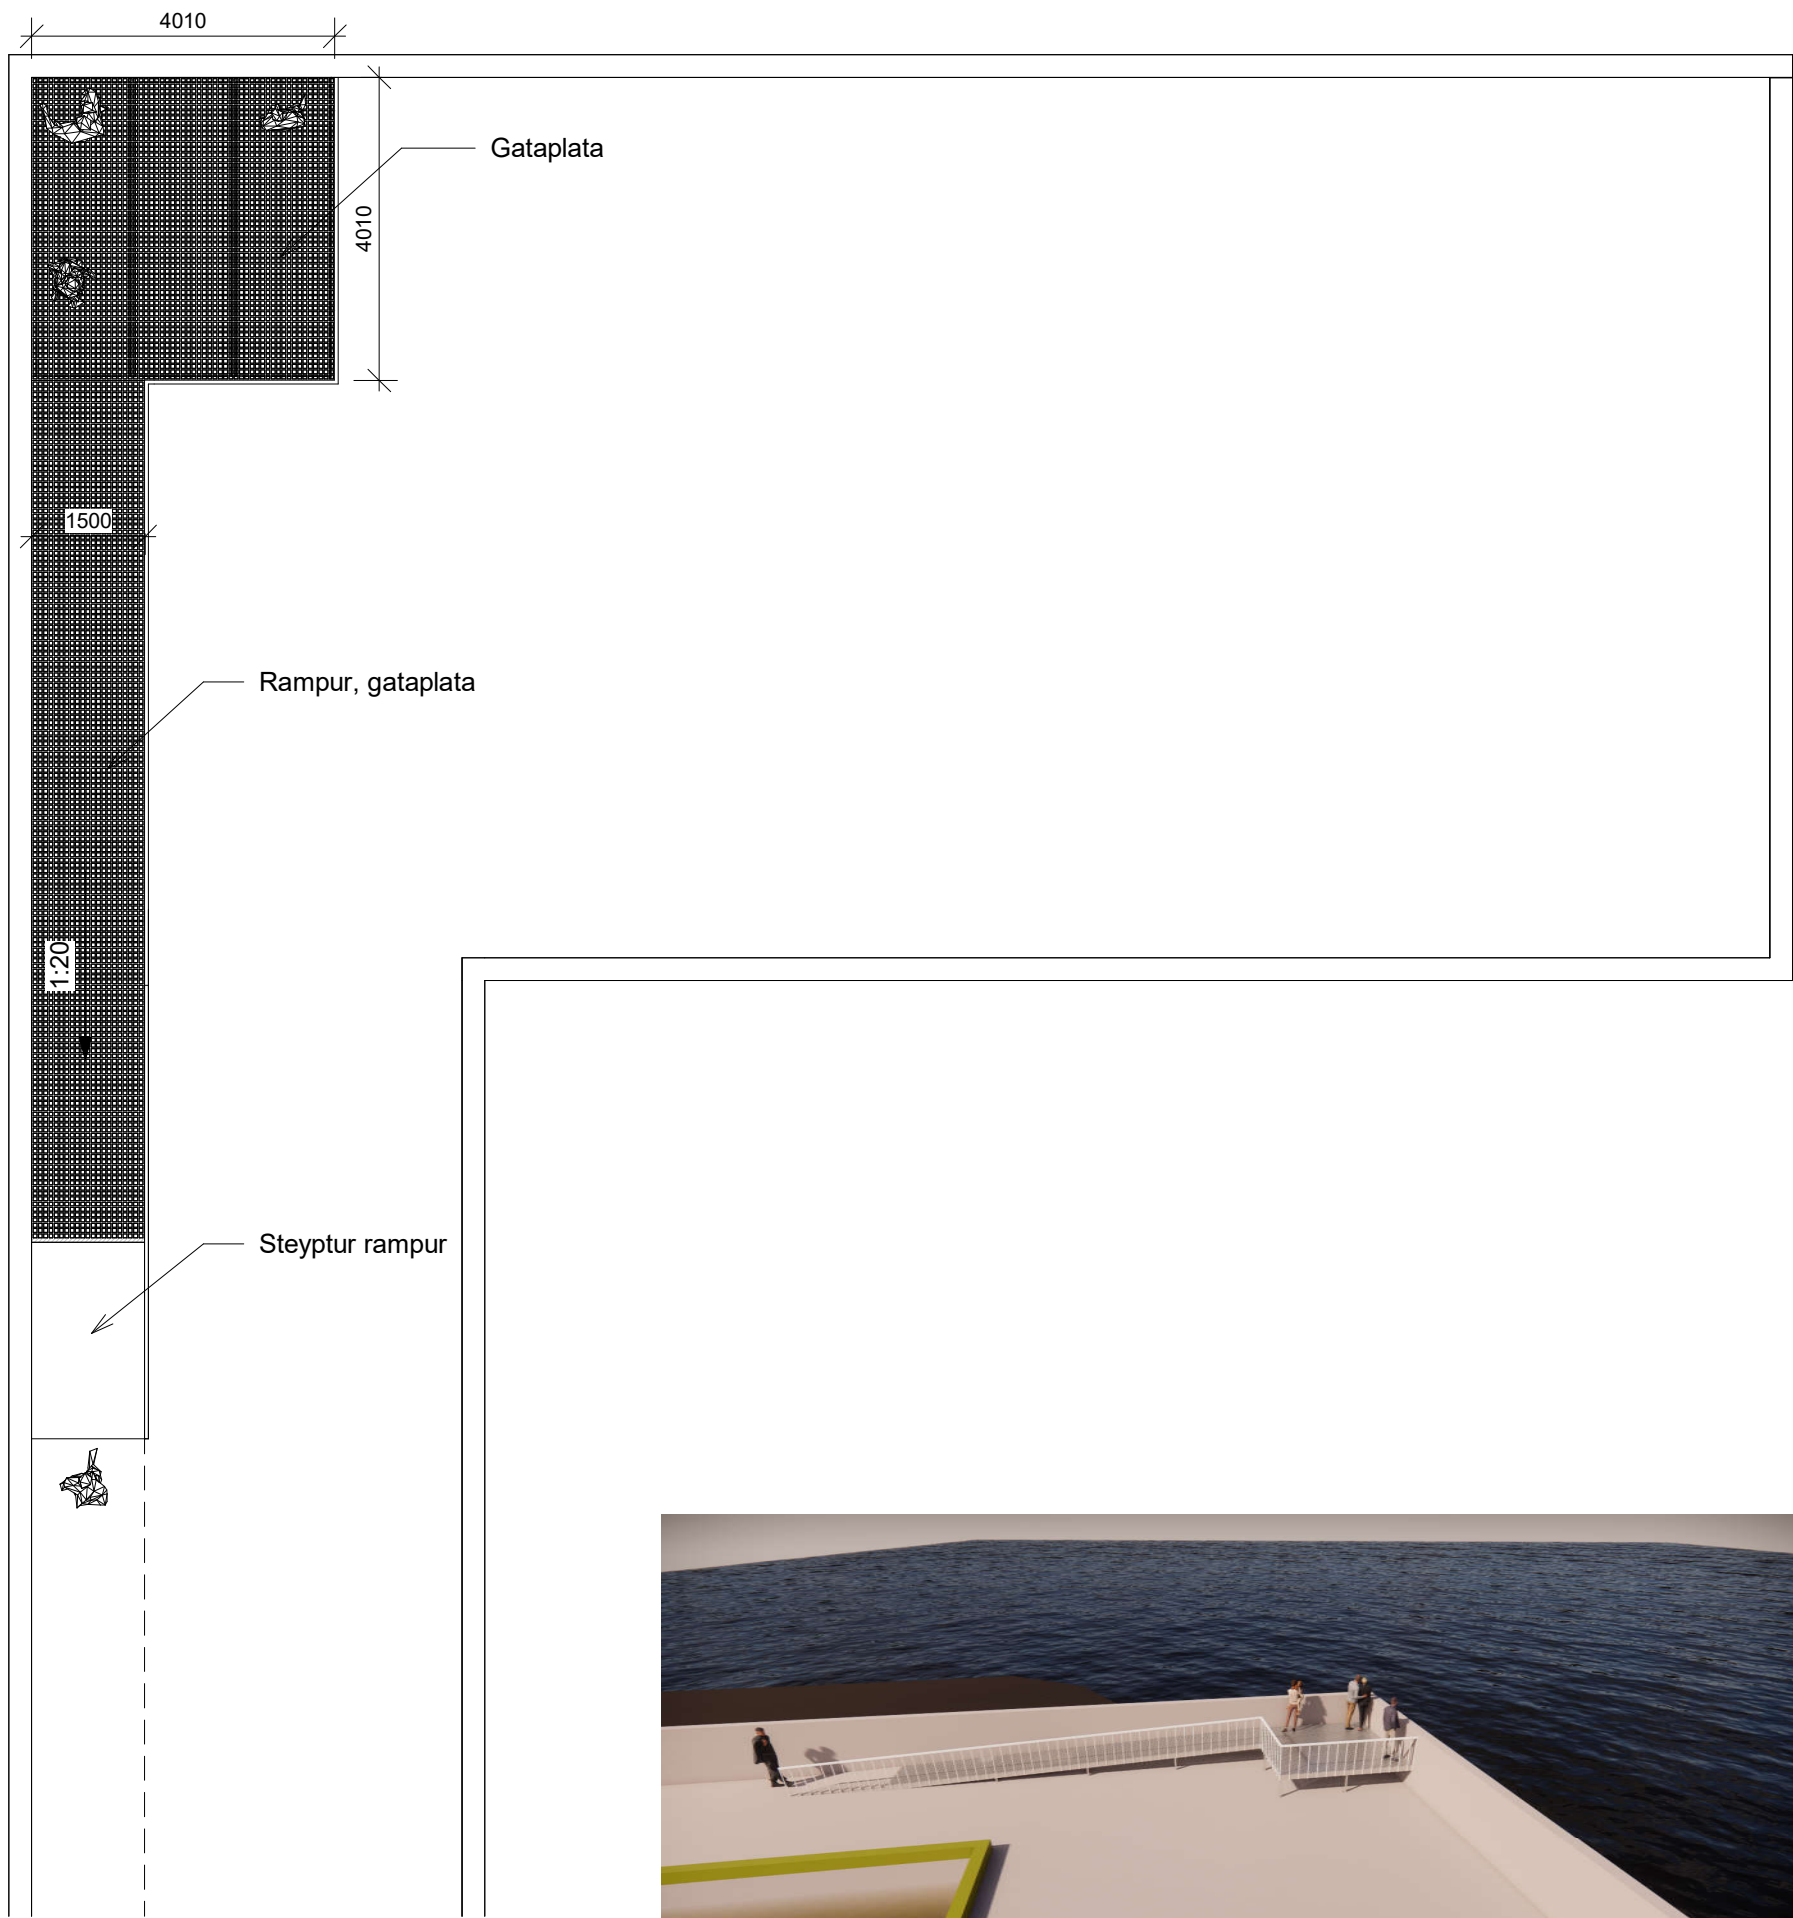


-	-	-	-	-	-	-
-	-	-	-	-	-	-
-	-	-	-	-	-	-
Nr.	Dags.	Breyting.	Mkv.:	Dags.:	Verk.nr.:	Teikn.nr.:
Frumstærð blaðs A:2			1:50, 1:100	21.09.2022	0001	A-125
			Hannað: BG/RR		Teiknað: RR	Yfirf: IB
			Útsýnispallur Hafnir Hugmynd			
Samp.	Ingibór Björnsson kt:130264-2639			Hönnunarstjóri: Ingibór Björnsson kt:130264-2639		