


TILLAGA C.1
- Efri hæð

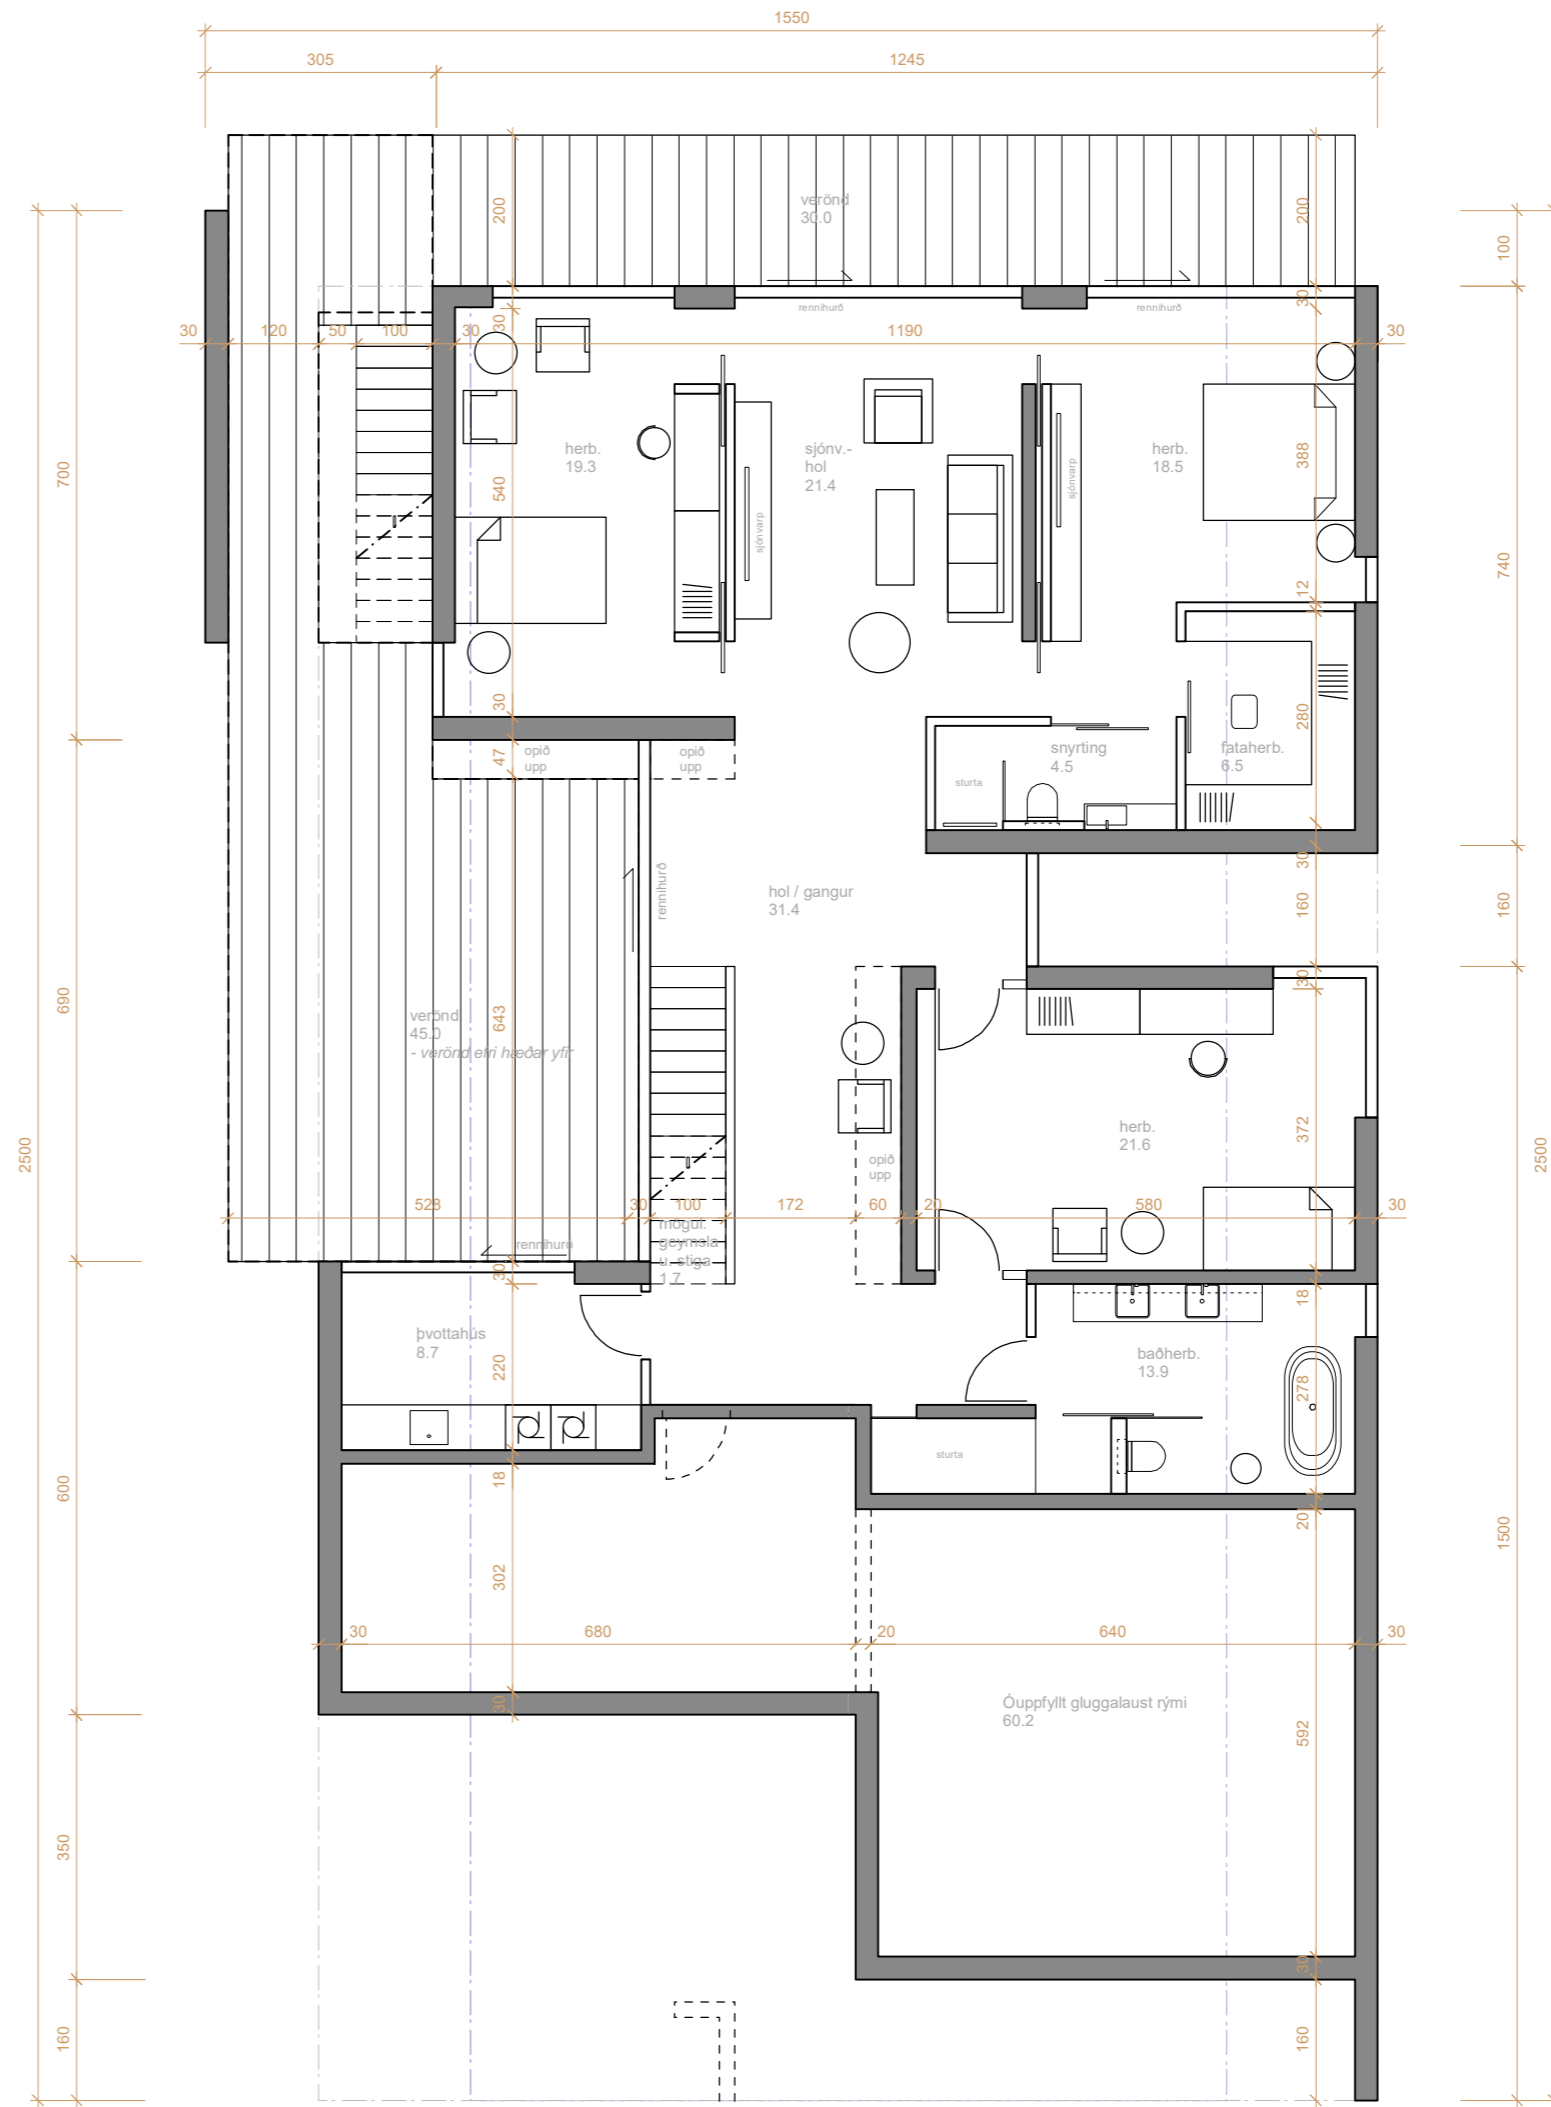

TILLAGA C.1
- Neðri hæð

STÆRÐIR
Efri hæð: 237 m²
Neðri hæð: 175 m²
alls: 412 m² f.u. óuppfyllt gluggalaust rými

BREKADALUR 5 NJARÐVÍK

TILLAGA Í VINNSLU
Grunnmyndir

1.02

Dags. 7.11.22

M.kv: 1:100

RÝMA arkitektar
Stórhófa 17, 110 Reykjavík Sími: 698 5665 www.ryma.is kt: 711003-2310
netfang: gunnarpall@ryma.is Gunnar Páll Kristinsson arkitekt kt. 260665-3679