

hafnargata 39
frumdrög

haf

29.11.2022
teiknað af: jón stefán einarsson
Hafnargata 35, 230 reykjanesbær
tel: 6169466 email: jon@jees.is

JeES arkitektar








royal inn







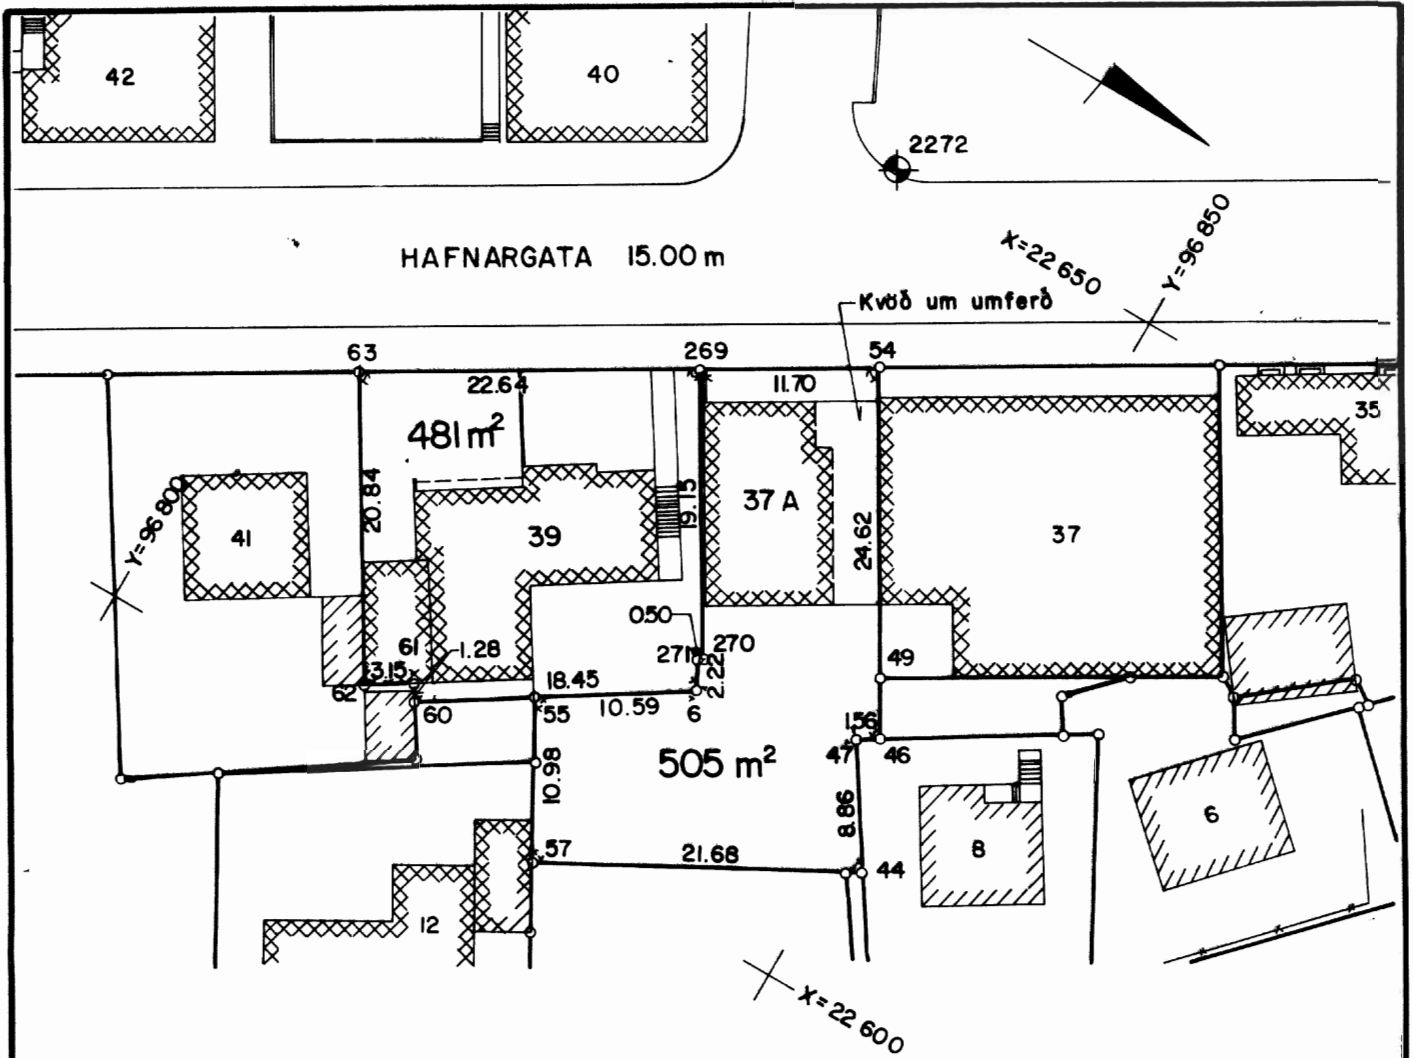

△-NET LANDSKERFI ÍSLANDS
FRÁ 1971

Nr.	X	Y
6	22613.958	96836.234
44	22609.108	96851.879
46	22617.352	96848.378
47	22616.543	96847.053
49	22620.833	96846.344
54	22638.618	96835.955
55	22608.243	96827.319
57	22598.745	96832.831
60	22603.997	96820.697
61	22605.088	96820.021
62	22603.429	96817.343
63	22621.156	96806.376
269	22632.669	96825.879
270	22616.131	96835.540
271	22615.873	96835.102

KEFLAVÍK
1:500

HAFNARGATA 37A og
39

BYGGINGARFULLTRÚINN
Í JANÚAR 1981