

K.J. ARK slf. **650319-0360**


Tel. 899 3234
Tel. 897 0375
E-mai. jon@kjhonnun.is

Kjartan Rafnson Fí/DSA 270365-3539
Jón Magnús Halldórsson Byggingafr.BTH 091162-3509
S.b.


Teikning
Afstaða A2




A101

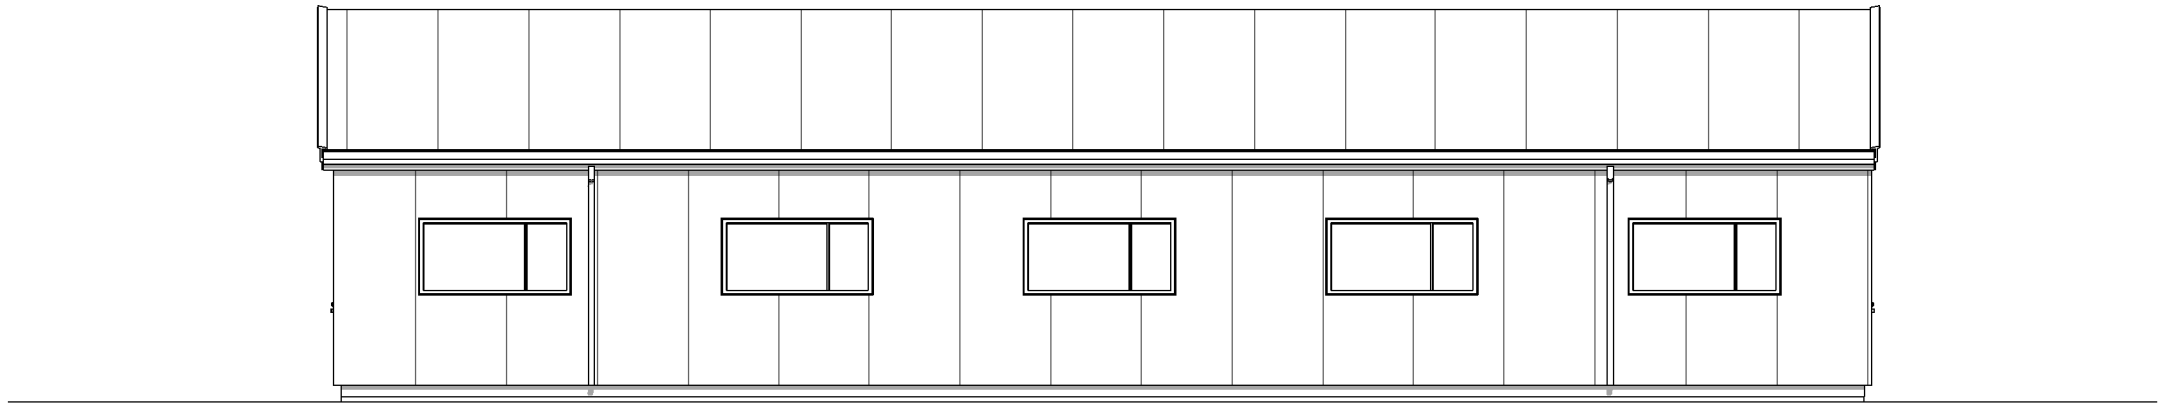


Ásýnd NA 1 : 100

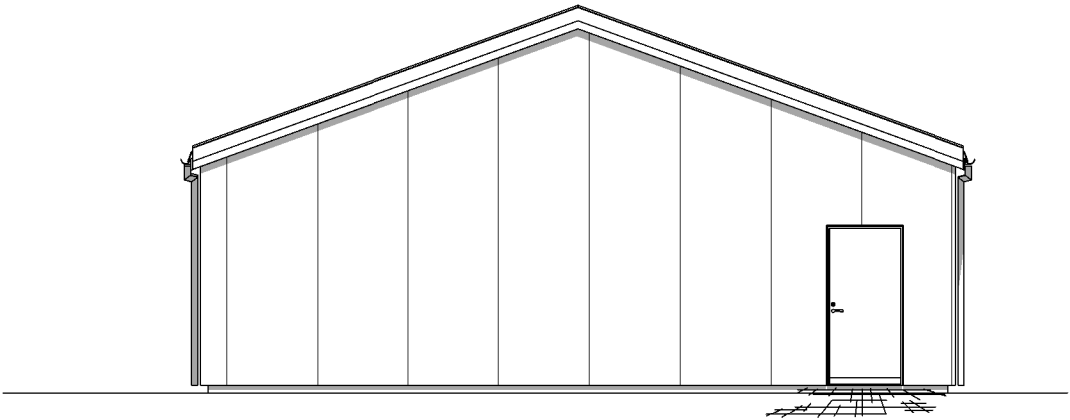


Ásýnd SA 1 : 100

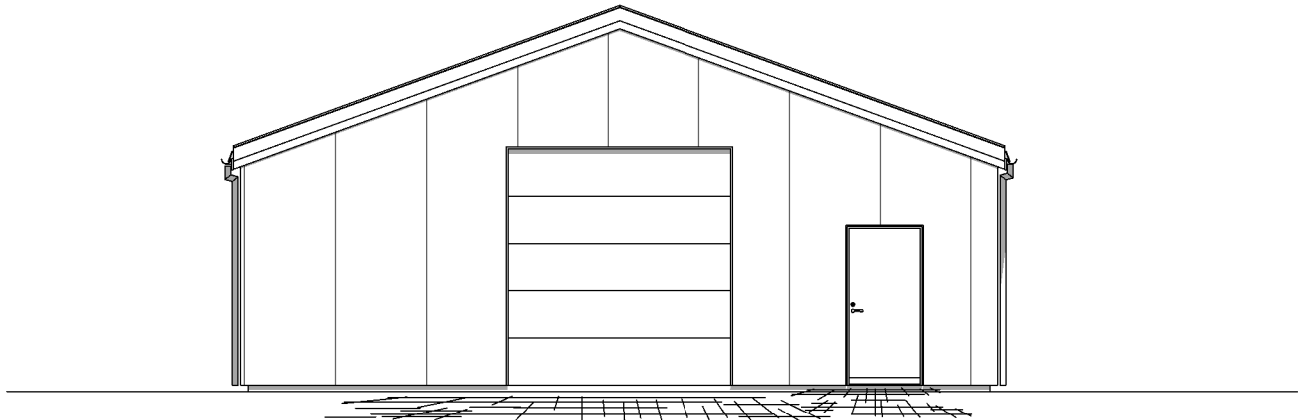


Ásýnd NV 1 : 100

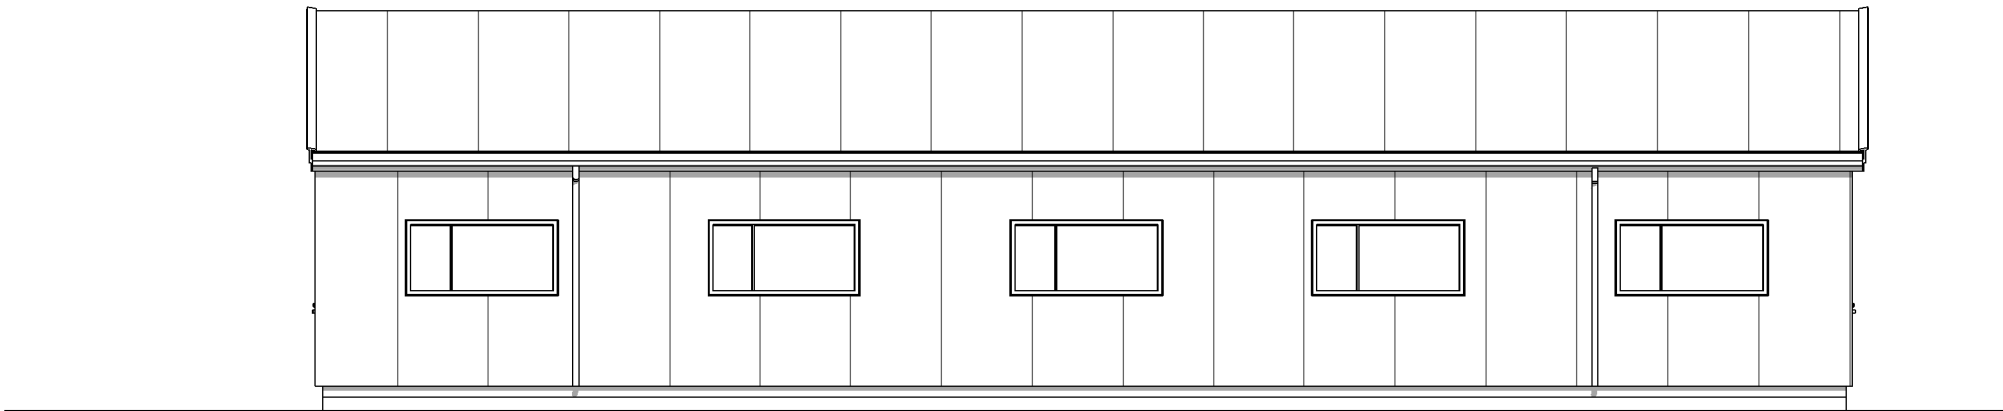

Ásýnd SV 1 : 100

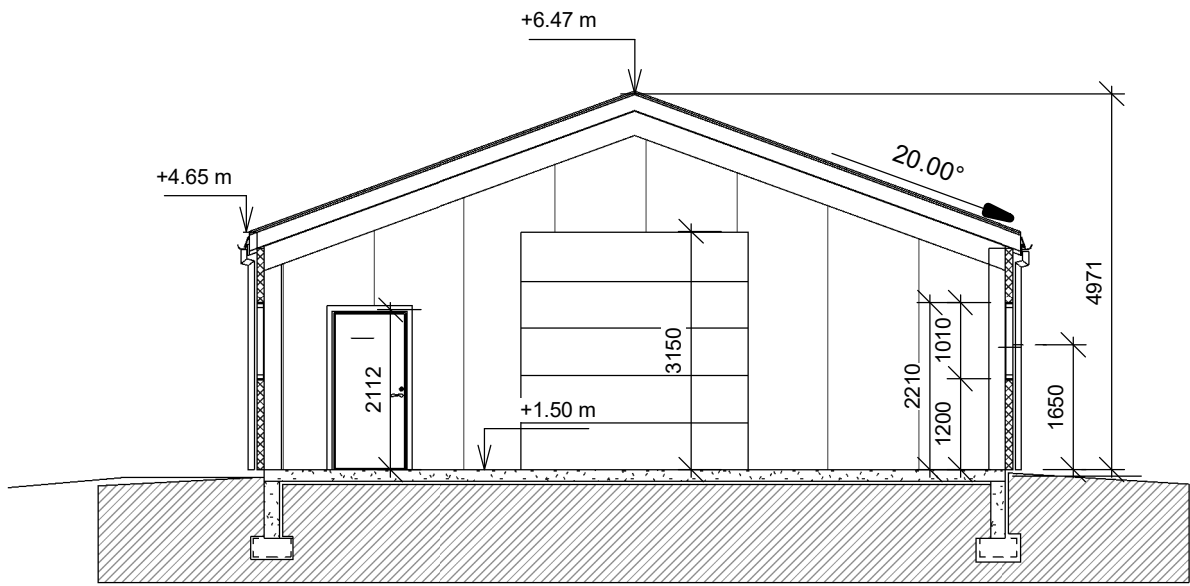

Snitt A 1 : 100

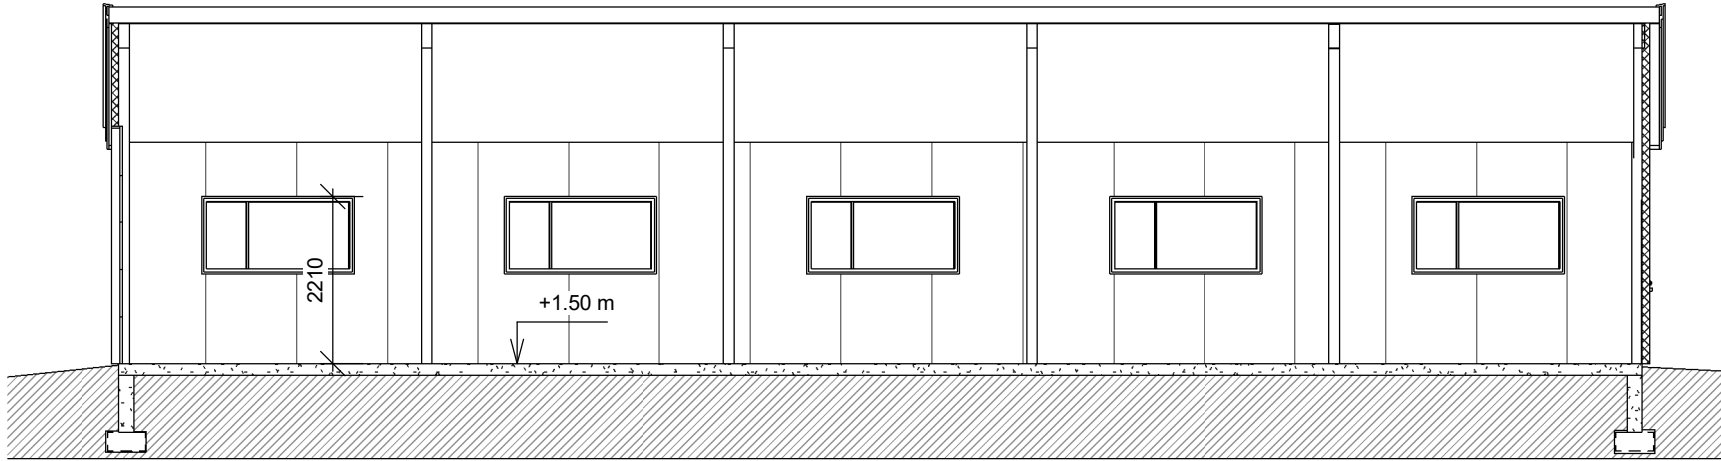

Snitt B 1 : 100

BREYTINGAR:		
NR.	DAGS	Sign

K.J. ARK slf.

650319-0360

Tel.

899 3234

Tel.

897 0375

E-mai.

jon@kjhonun.is

HÖNNUN - SKIPULAG - RÁÐGJÖF

Kjartan Rafnson F/DSA 270365-3539

Jón Magnús Halldórsson Byggingafr.BTH 091162-3509

S.p.

Verk

Hafnagata 27 Höfnum

Reykjanesbæ.

FYRIRSPURNAR-TEIKNING.

Teikning

Útlit og sneiðingar A2

Kvarði

1 : 100

Dags.



25.10.2025

Teiknað af

JMH

TEIKNING NR.

A102

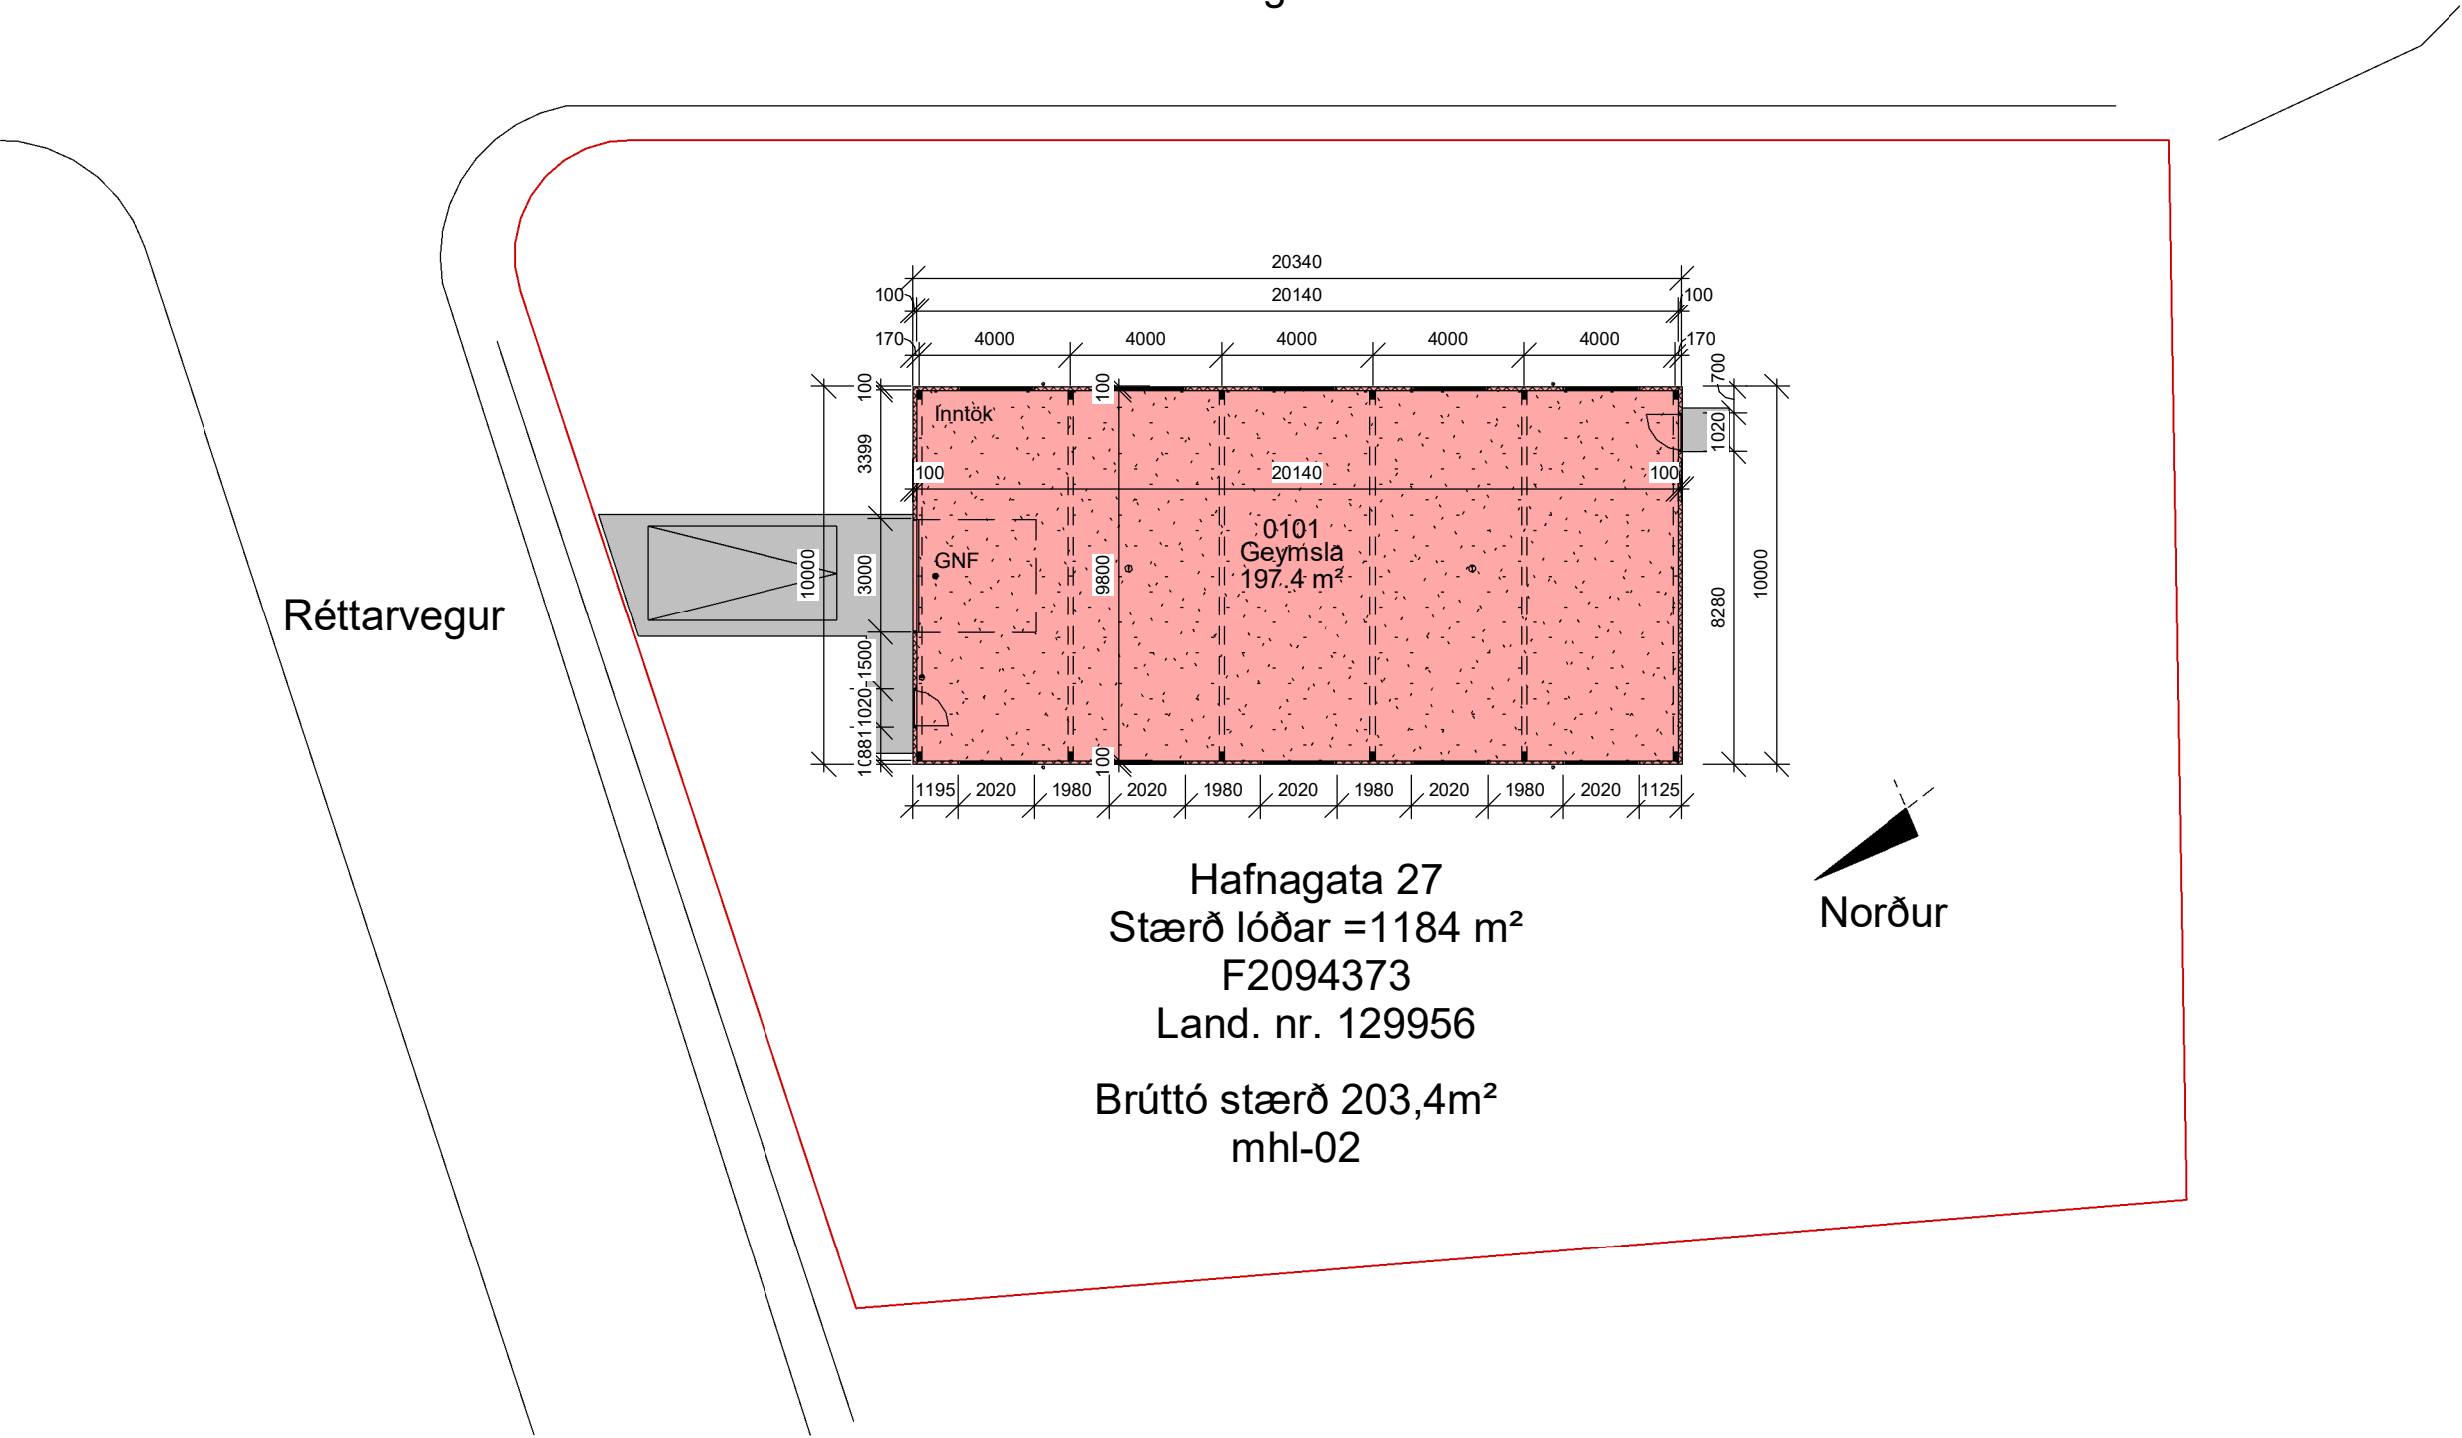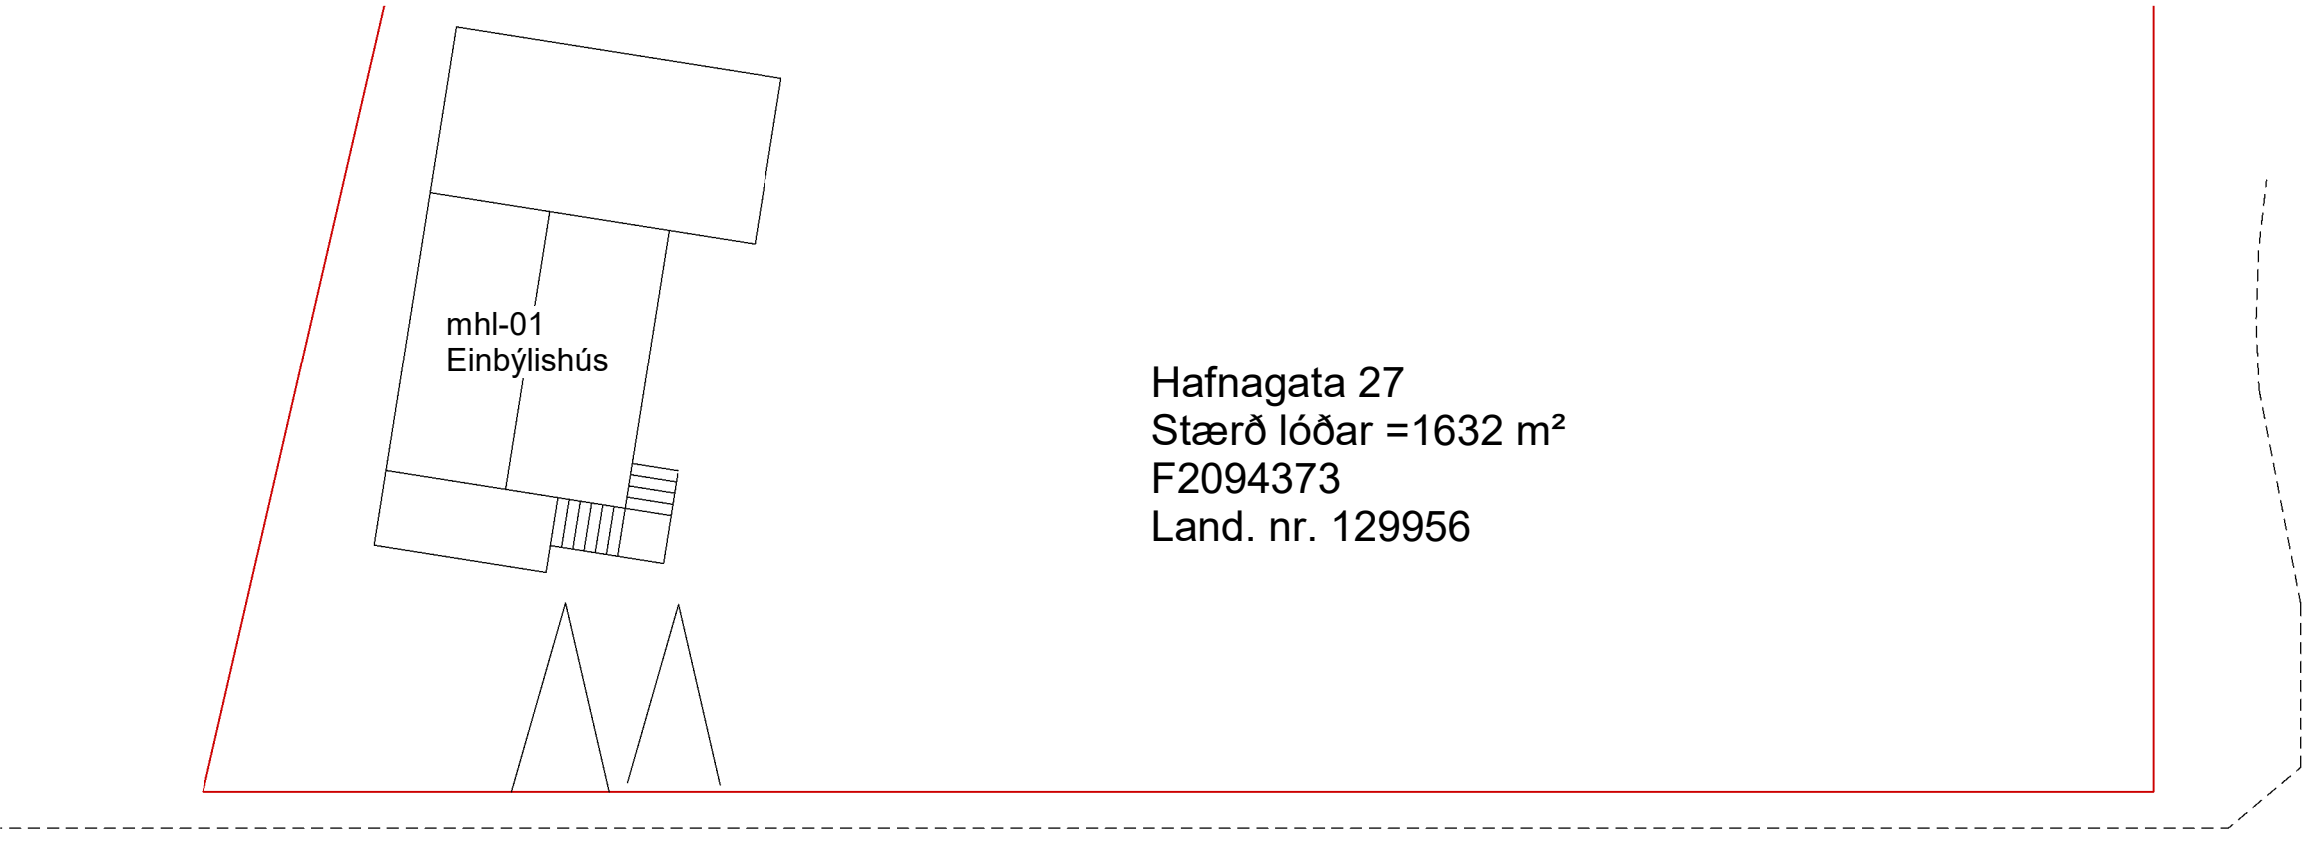

1.0 - Grunnmynd 1 : 200

BREYTINGAR:

NR.	DAGS	Sign	BREYTING

K.J. ARK slf. 650319-0360

Tel. 899 3234
Tel. 897 0375
E-mai. jon@kjhonun.is

HÖNNUN - SKIPULAG - RÁÐGJÖF

Kjartan Rafnson F/DSA 270365-3539
Jón Magnús Halldórsson Byggingafr.BTH 091162-3509

S.p.

Verk

Hafnagata 27 Höfnum
Reykjanesbæ.
FYRIRSPURNAR-TEIKNING.

Teikning

Grunnmynd geymslu A2

Kvarði

1 : 200

Dags. 25.10.2025
Teiknað af JMH

TEIKNING NR.

A103